



FIRST FLOOR

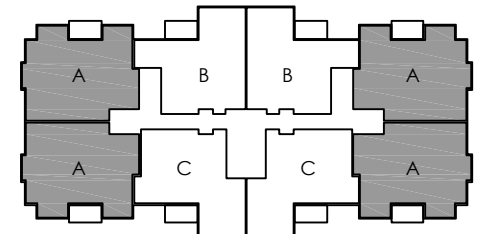

SECOND & THIRD FLOOR

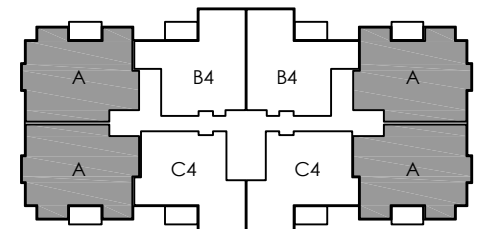

FOURTH FLOOR

NOTE: SUBJECT TO CHANGE WITHOUT NOTICE



RAY FARM  
EXETER, NEW HAMPSHIRE

UNIT TYPE A  
FLOOR PLAN  
NOT TO SCALE



233 VAUGHAN STREET, SUITE 101  
PORTSMOUTH, NH 03801  
(603) 431-2808  
www.cjarchitects.net

A

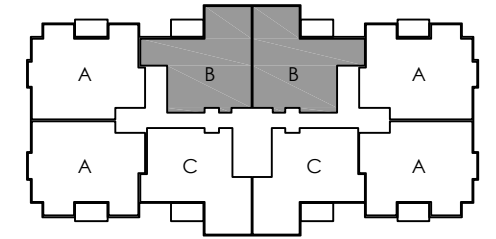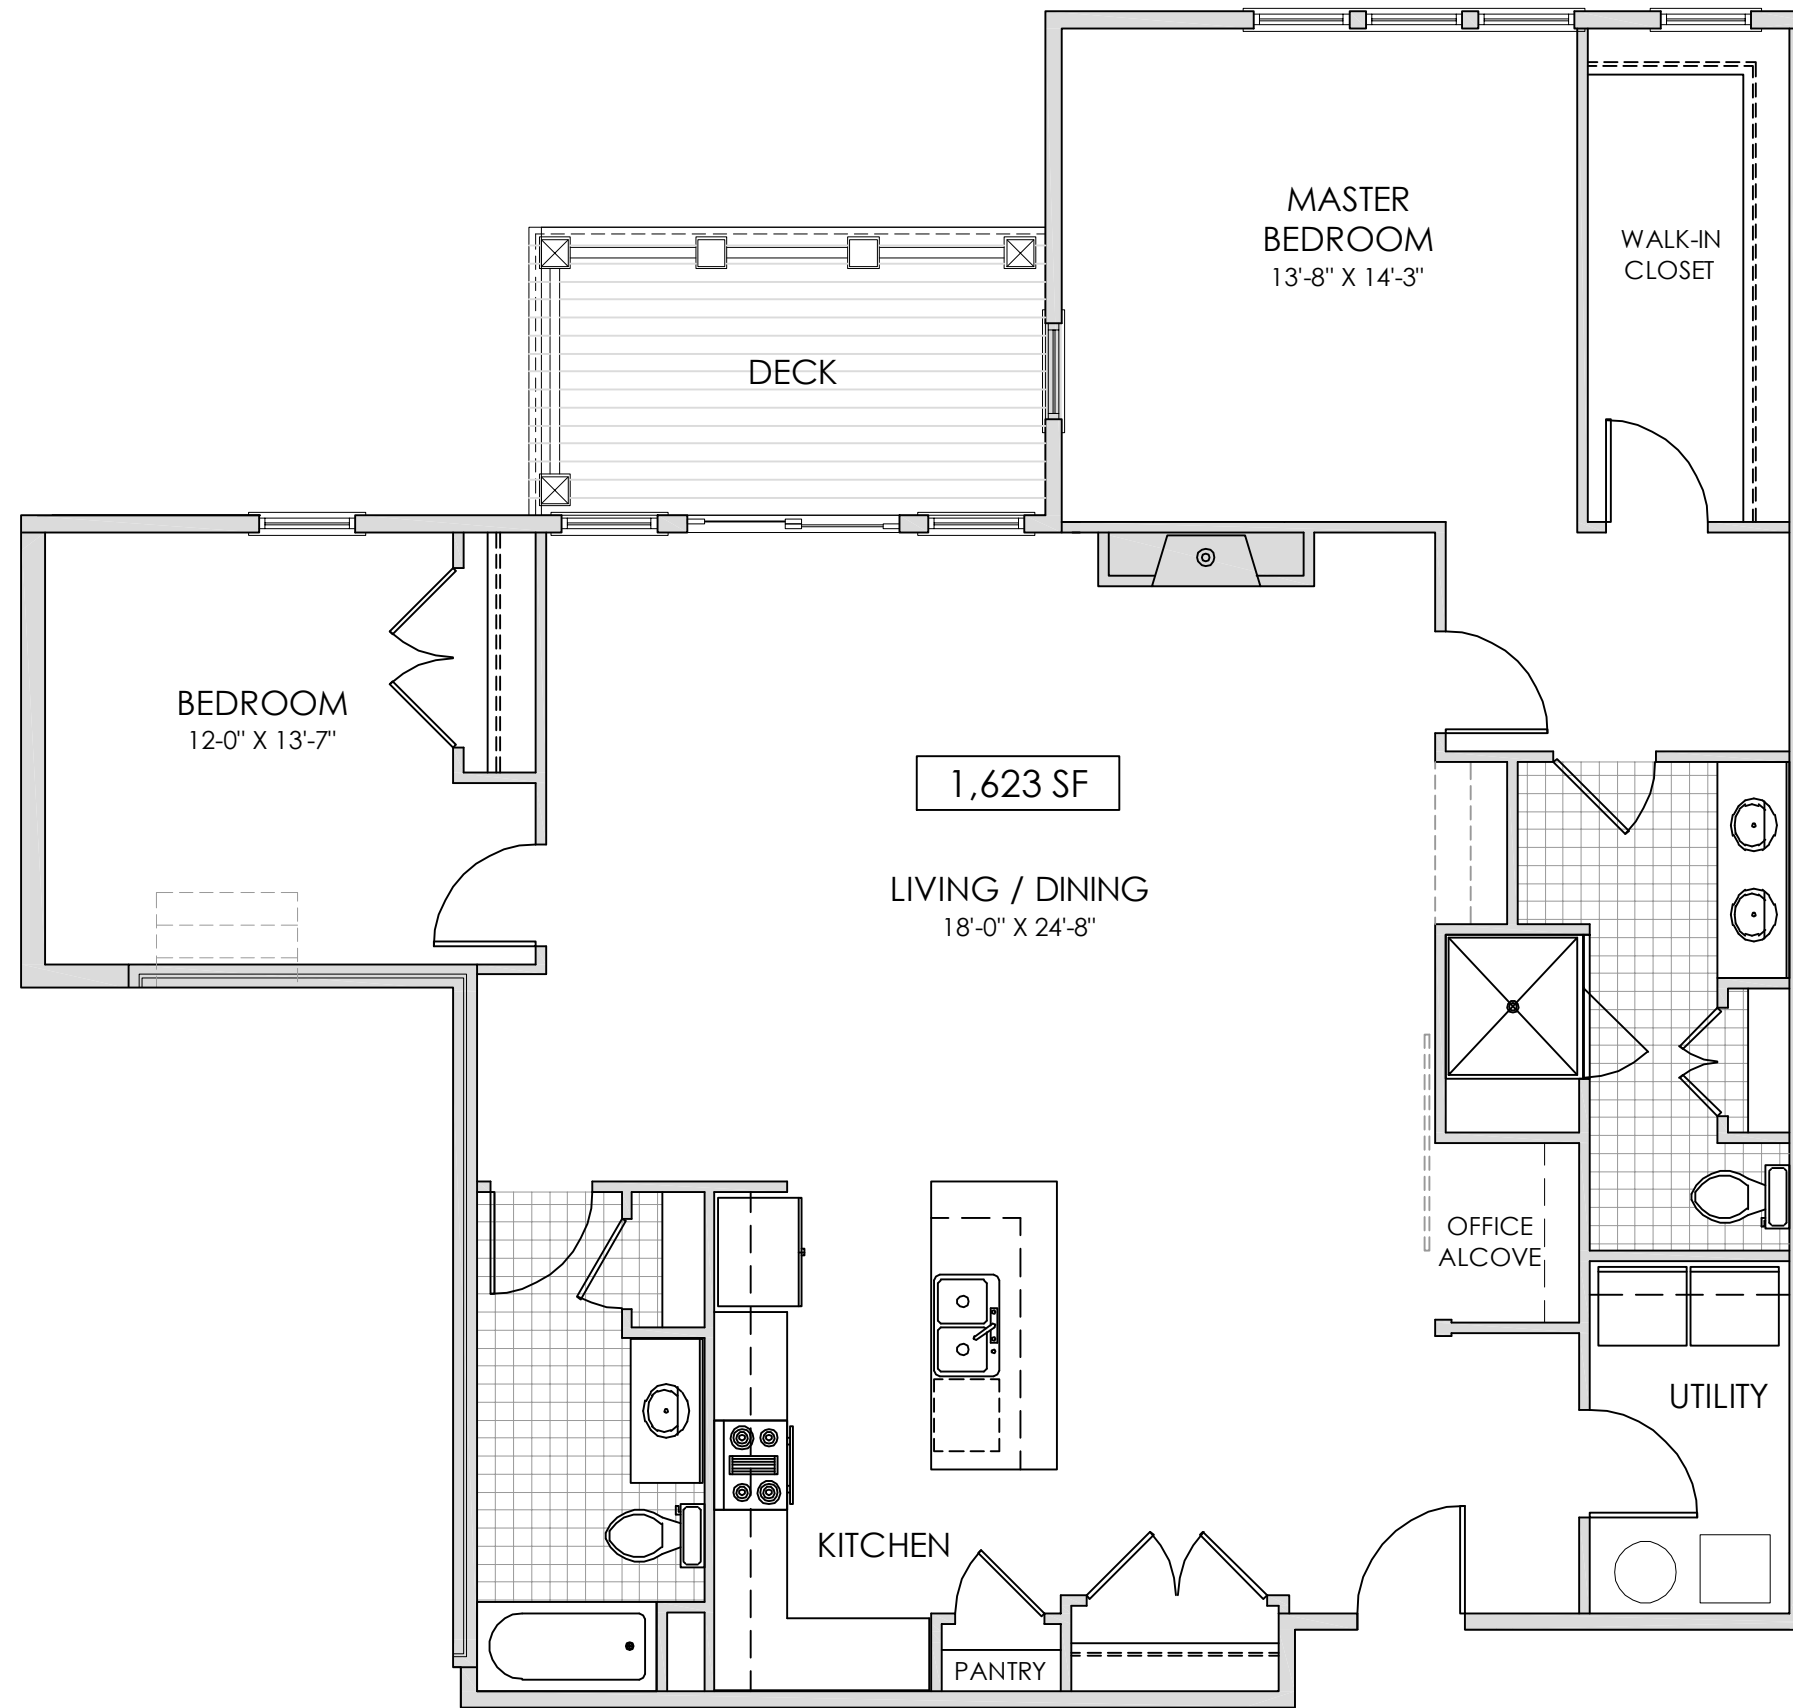

SECOND & THIRD FLOOR

NOTE: SUBJECT TO CHANGE WITHOUT NOTICE



RAY FARM  
EXETER, NEW HAMPSHIRE

UNIT TYPE B  
FLOOR PLAN  
NOT TO SCALE



233 VAUGHAN STREET, SUITE 101  
PORTSMOUTH, NH 03801  
(603) 431-2808  
www.cjarchitects.net

B

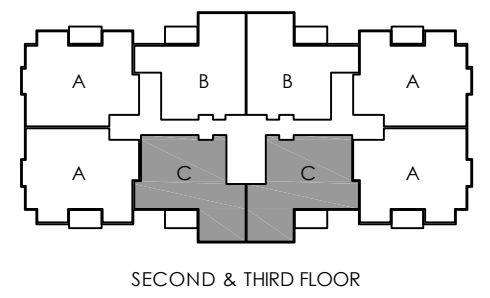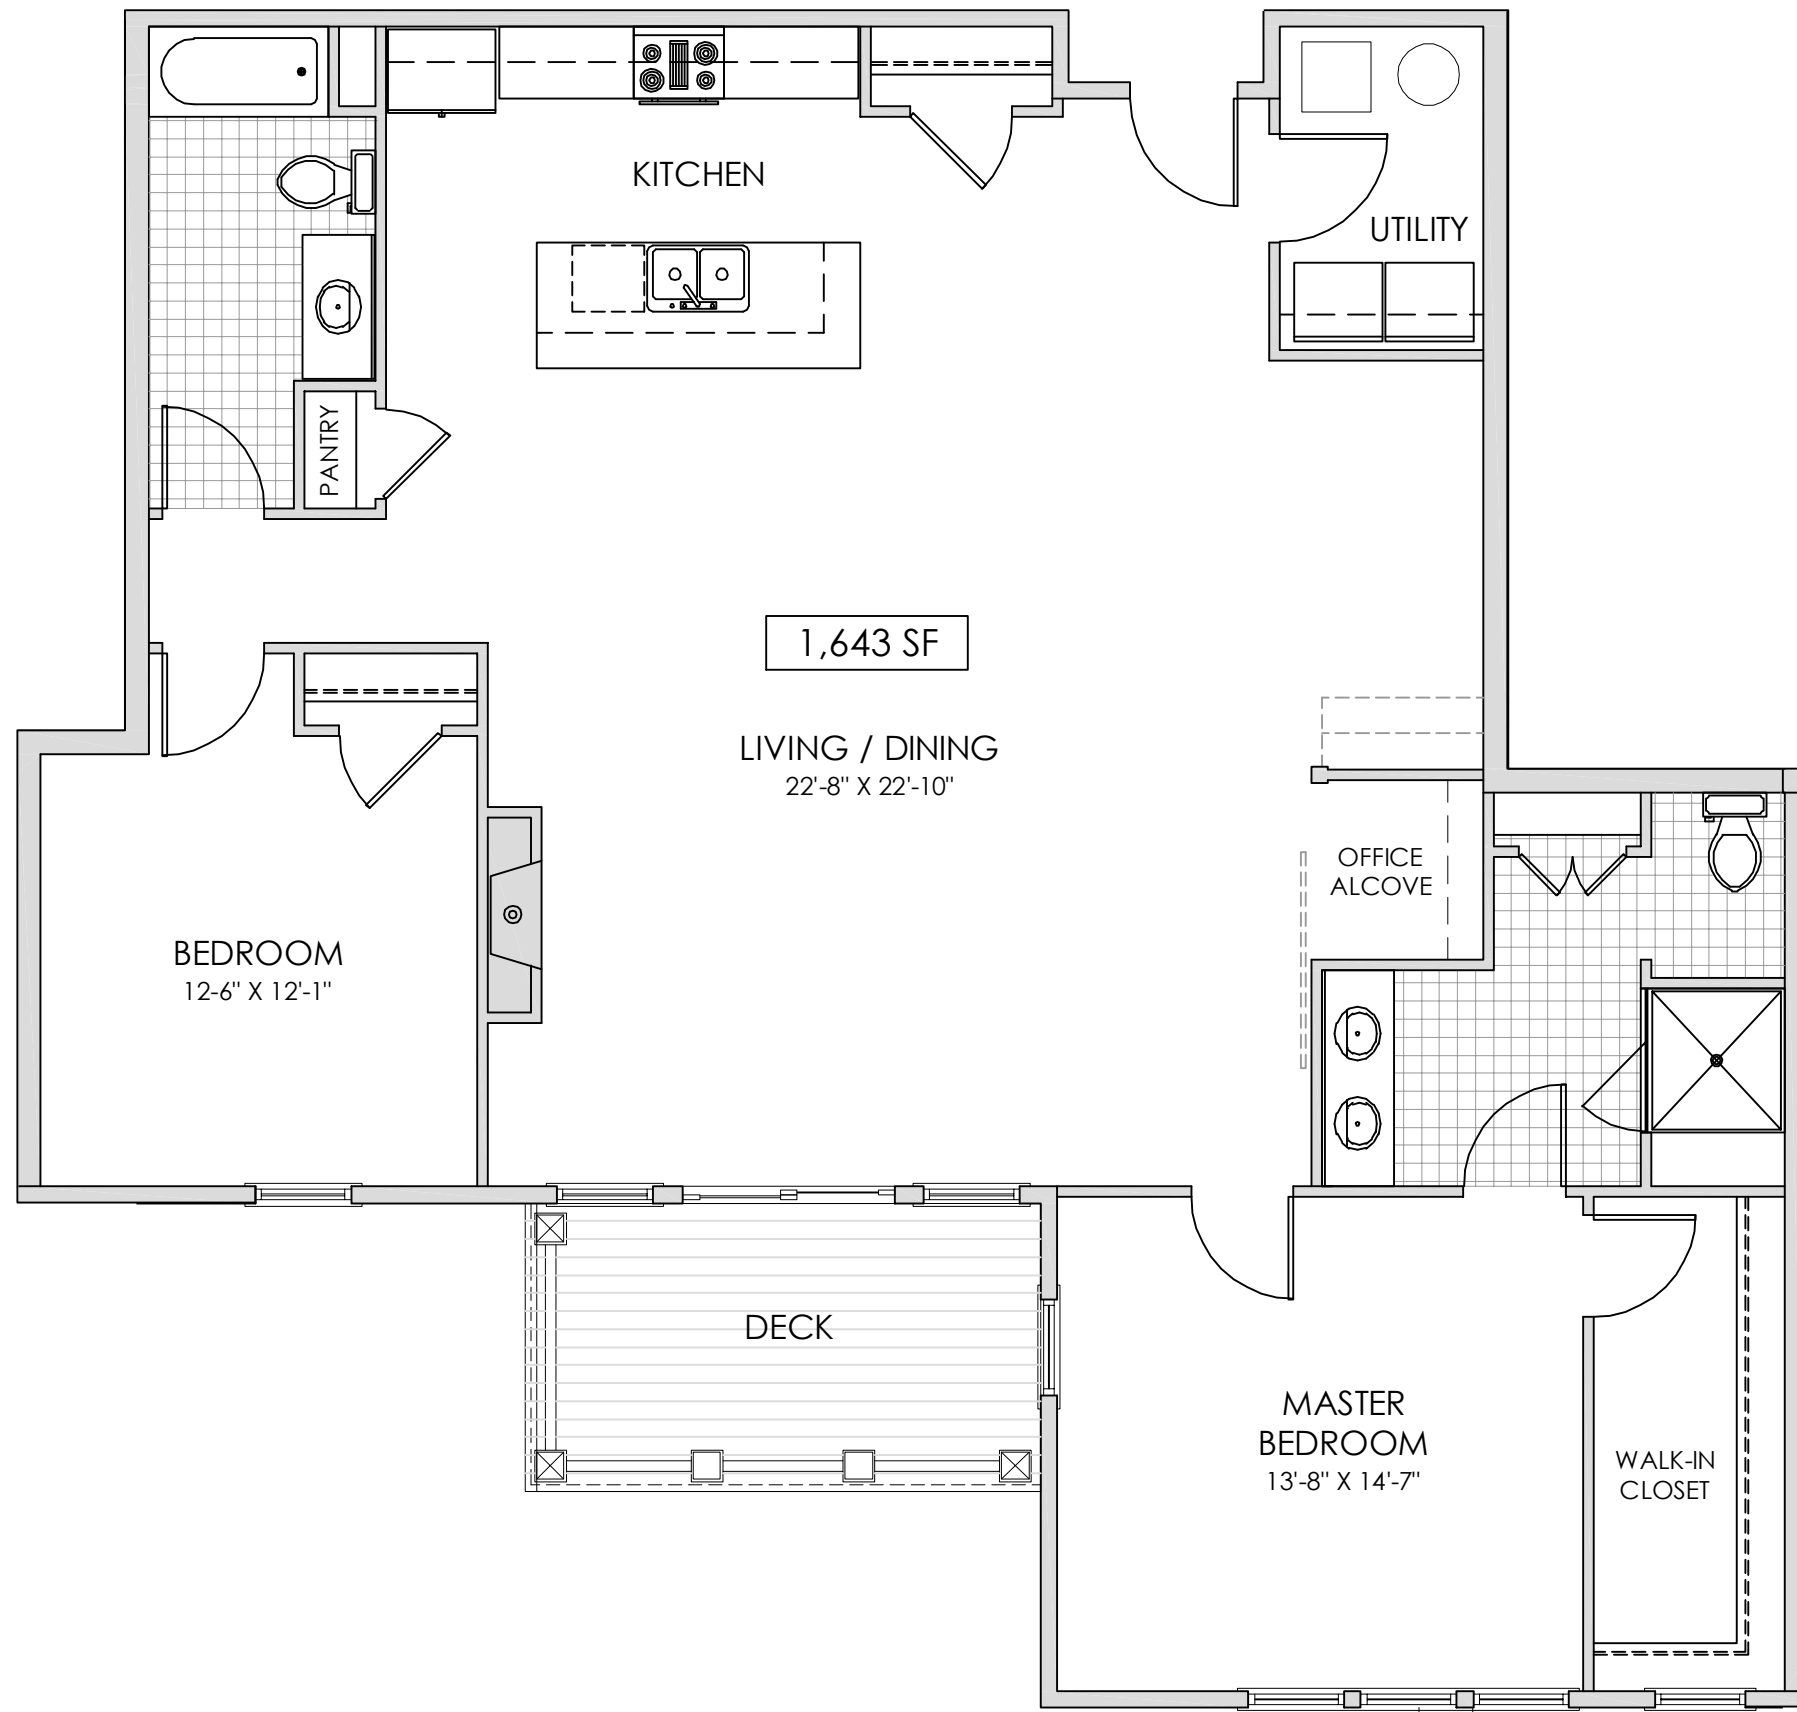



NOTE: SUBJECT TO CHANGE WITHOUT NOTICE

RAY FARM  
EXETER, NEW HAMPSHIRE

UNIT TYPE C  
FLOOR PLAN  
NOT TO SCALE

**CJ** ARCHITECTS  
233 VAUGHAN STREET, SUITE 101  
PORTSMOUTH, NH 03801  
(603) 431-2808  
[www.cjarchitects.net](http://www.cjarchitects.net)

C

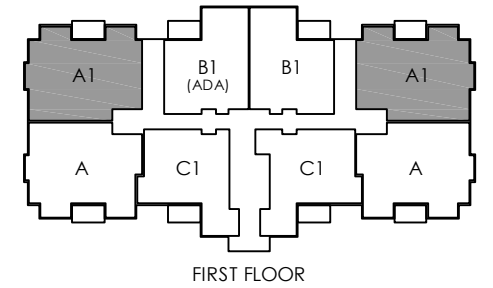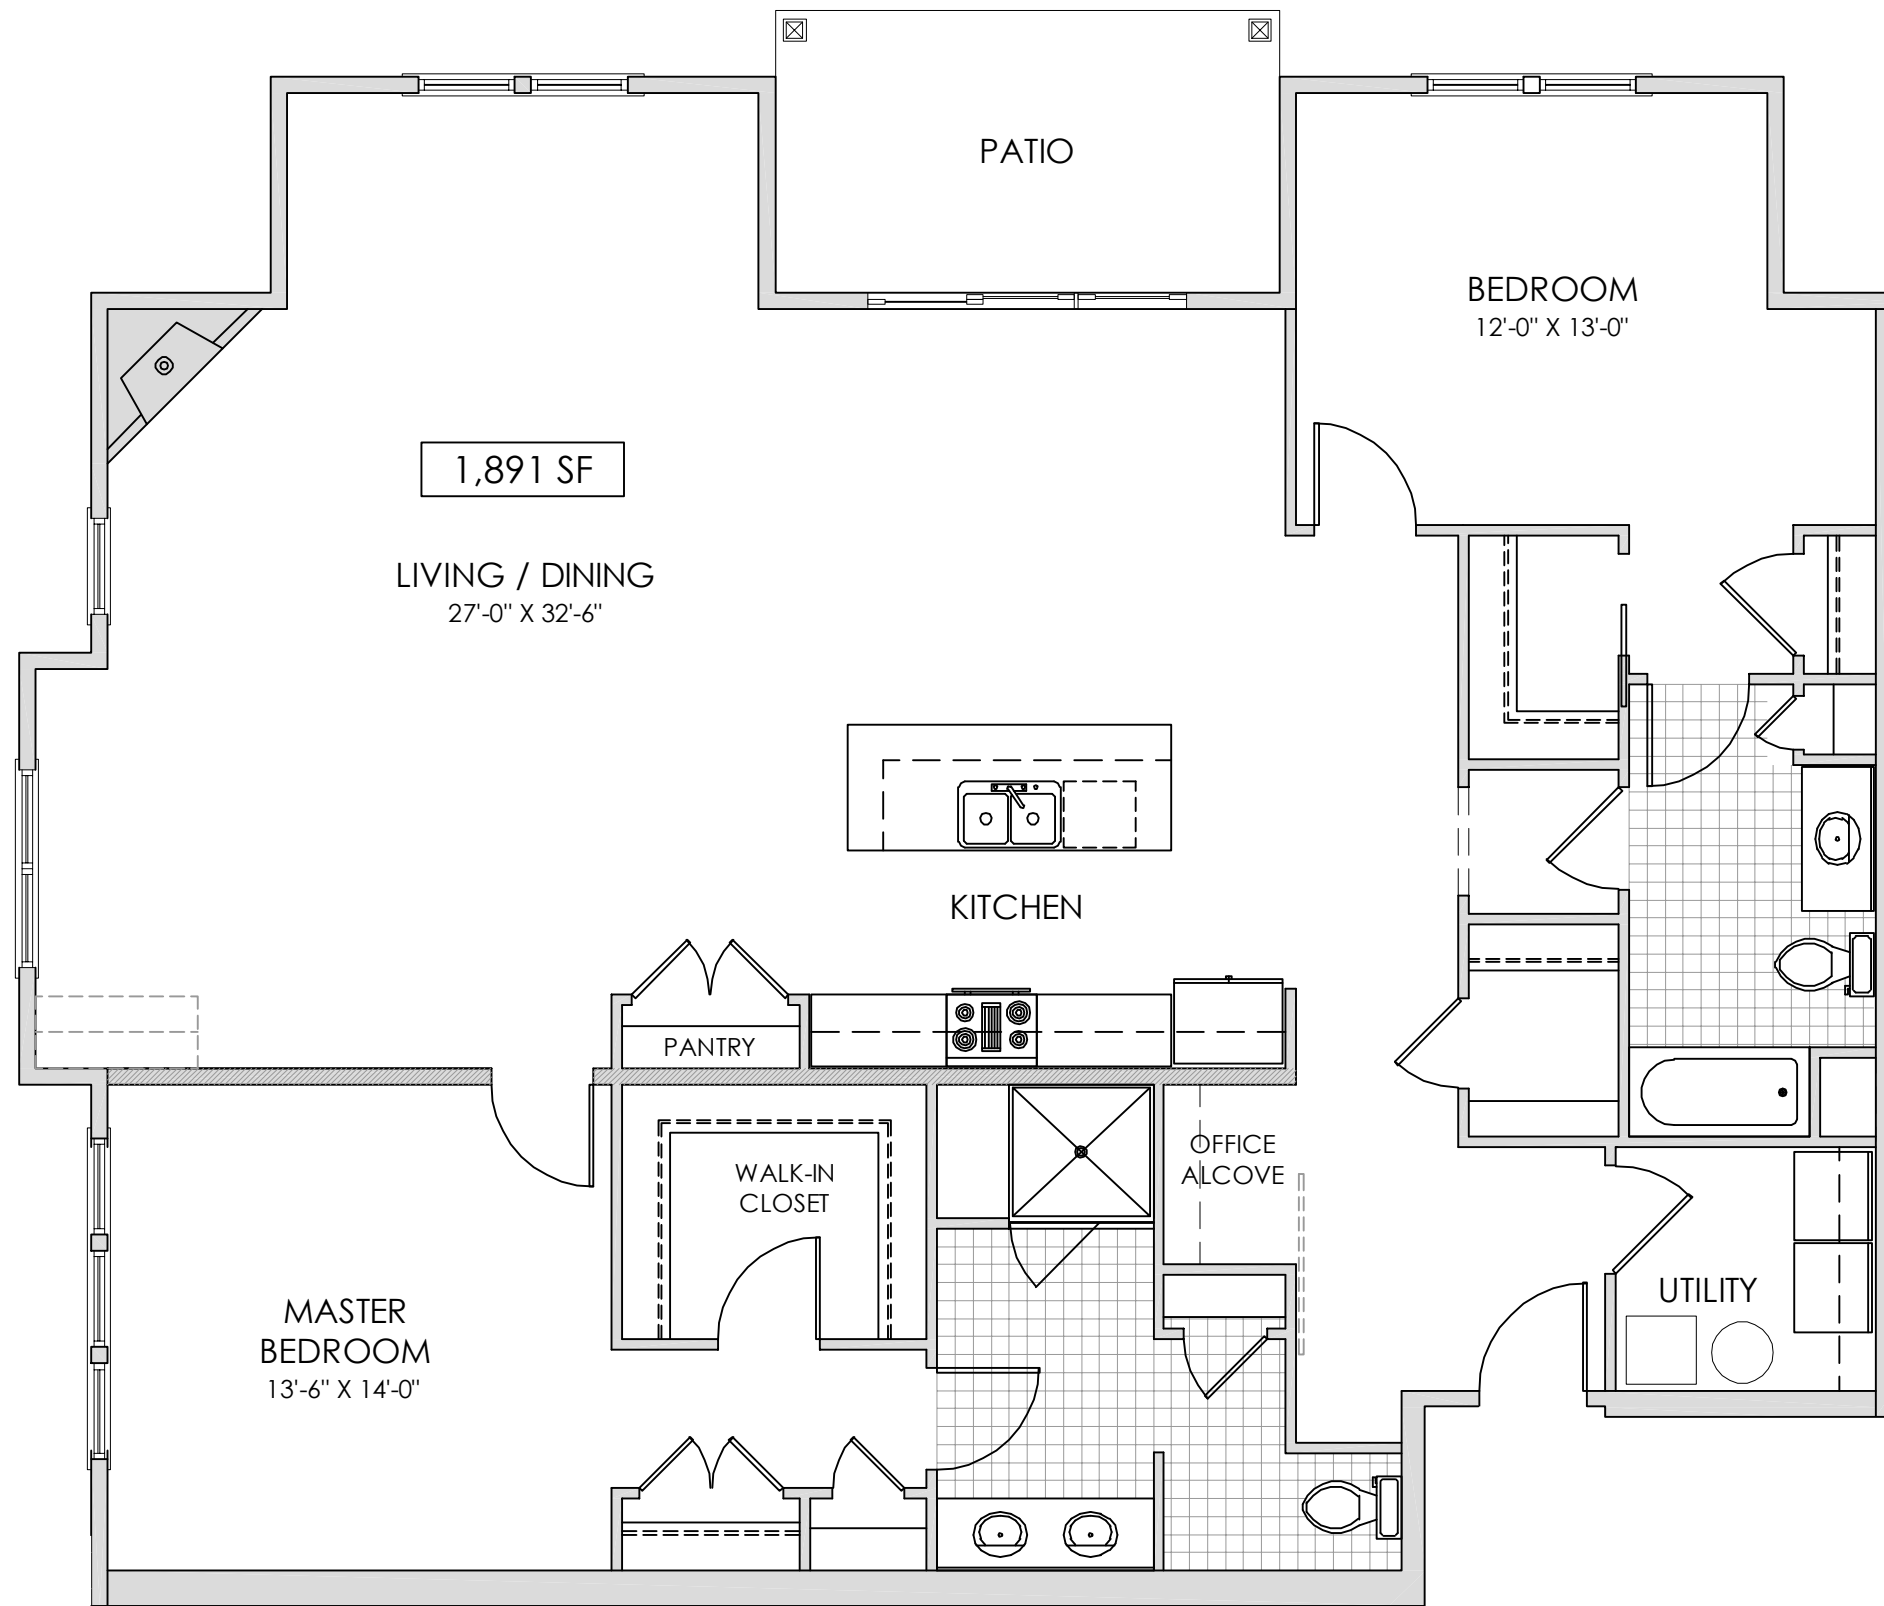

NOTE: SUBJECT TO CHANGE WITHOUT NOTICE



RAY FARM  
EXETER, NEW HAMPSHIRE

UNIT TYPE A1  
FLOOR PLAN  
NOT TO SCALE



233 VAUGHAN STREET, SUITE 101  
PORTSMOUTH, NH 03801  
(603) 431-2808  
www.cjarchitects.net

A1

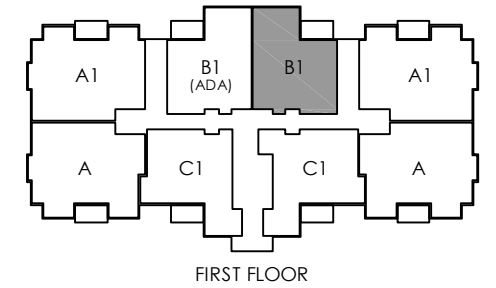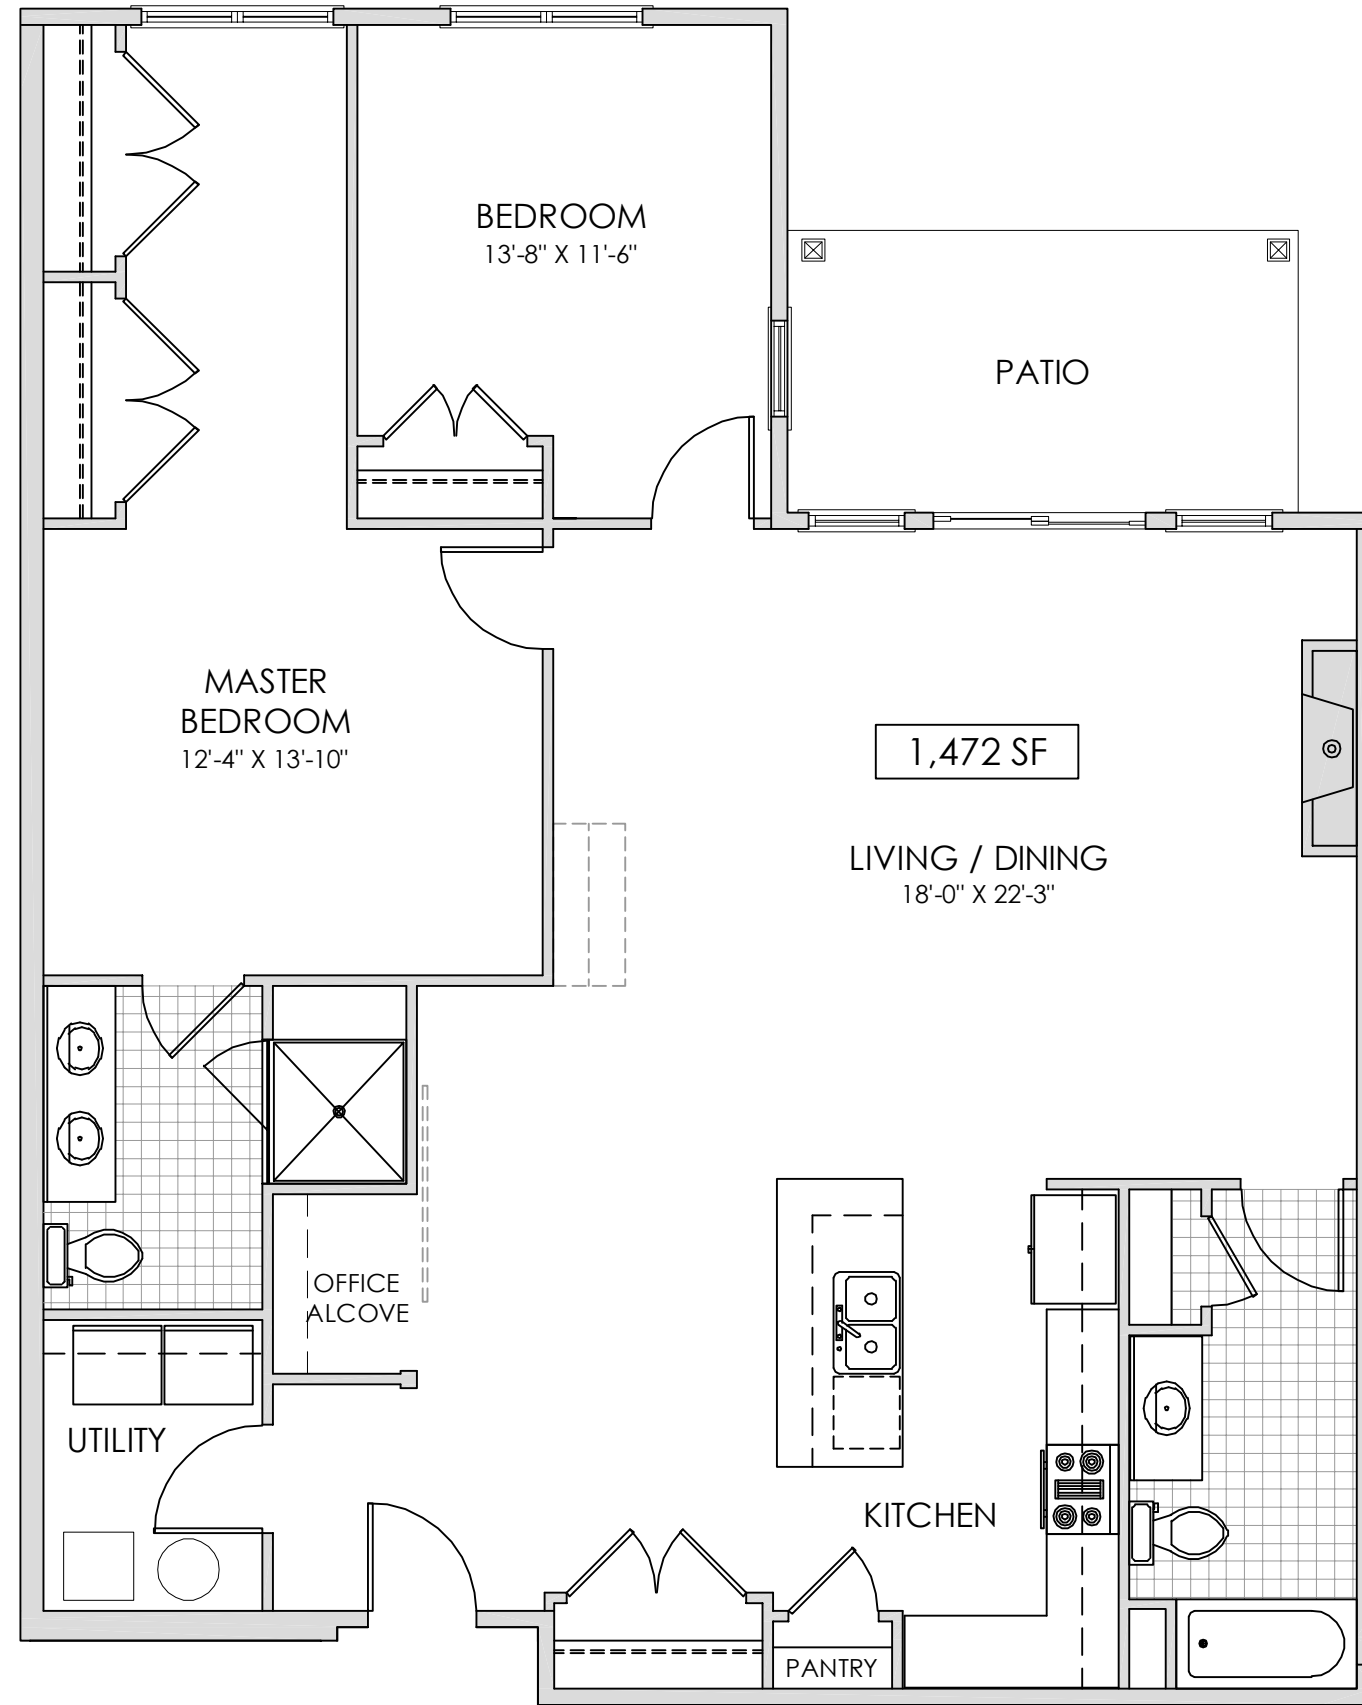

NOTE: SUBJECT TO CHANGE WITHOUT NOTICE



RAY FARM  
EXETER, NEW HAMPSHIRE

UNIT TYPE B1  
FLOOR PLAN  
NOT TO SCALE



233 VAUGHAN STREET, SUITE 101  
PORTSMOUTH, NH 03801  
(603) 431-2808  
www.cjarchitects.net

B1

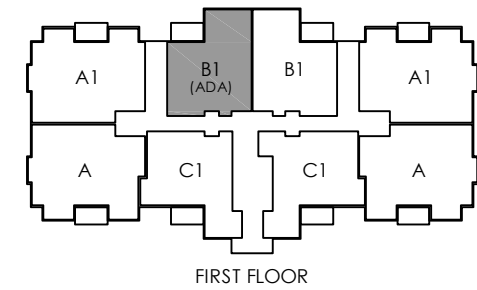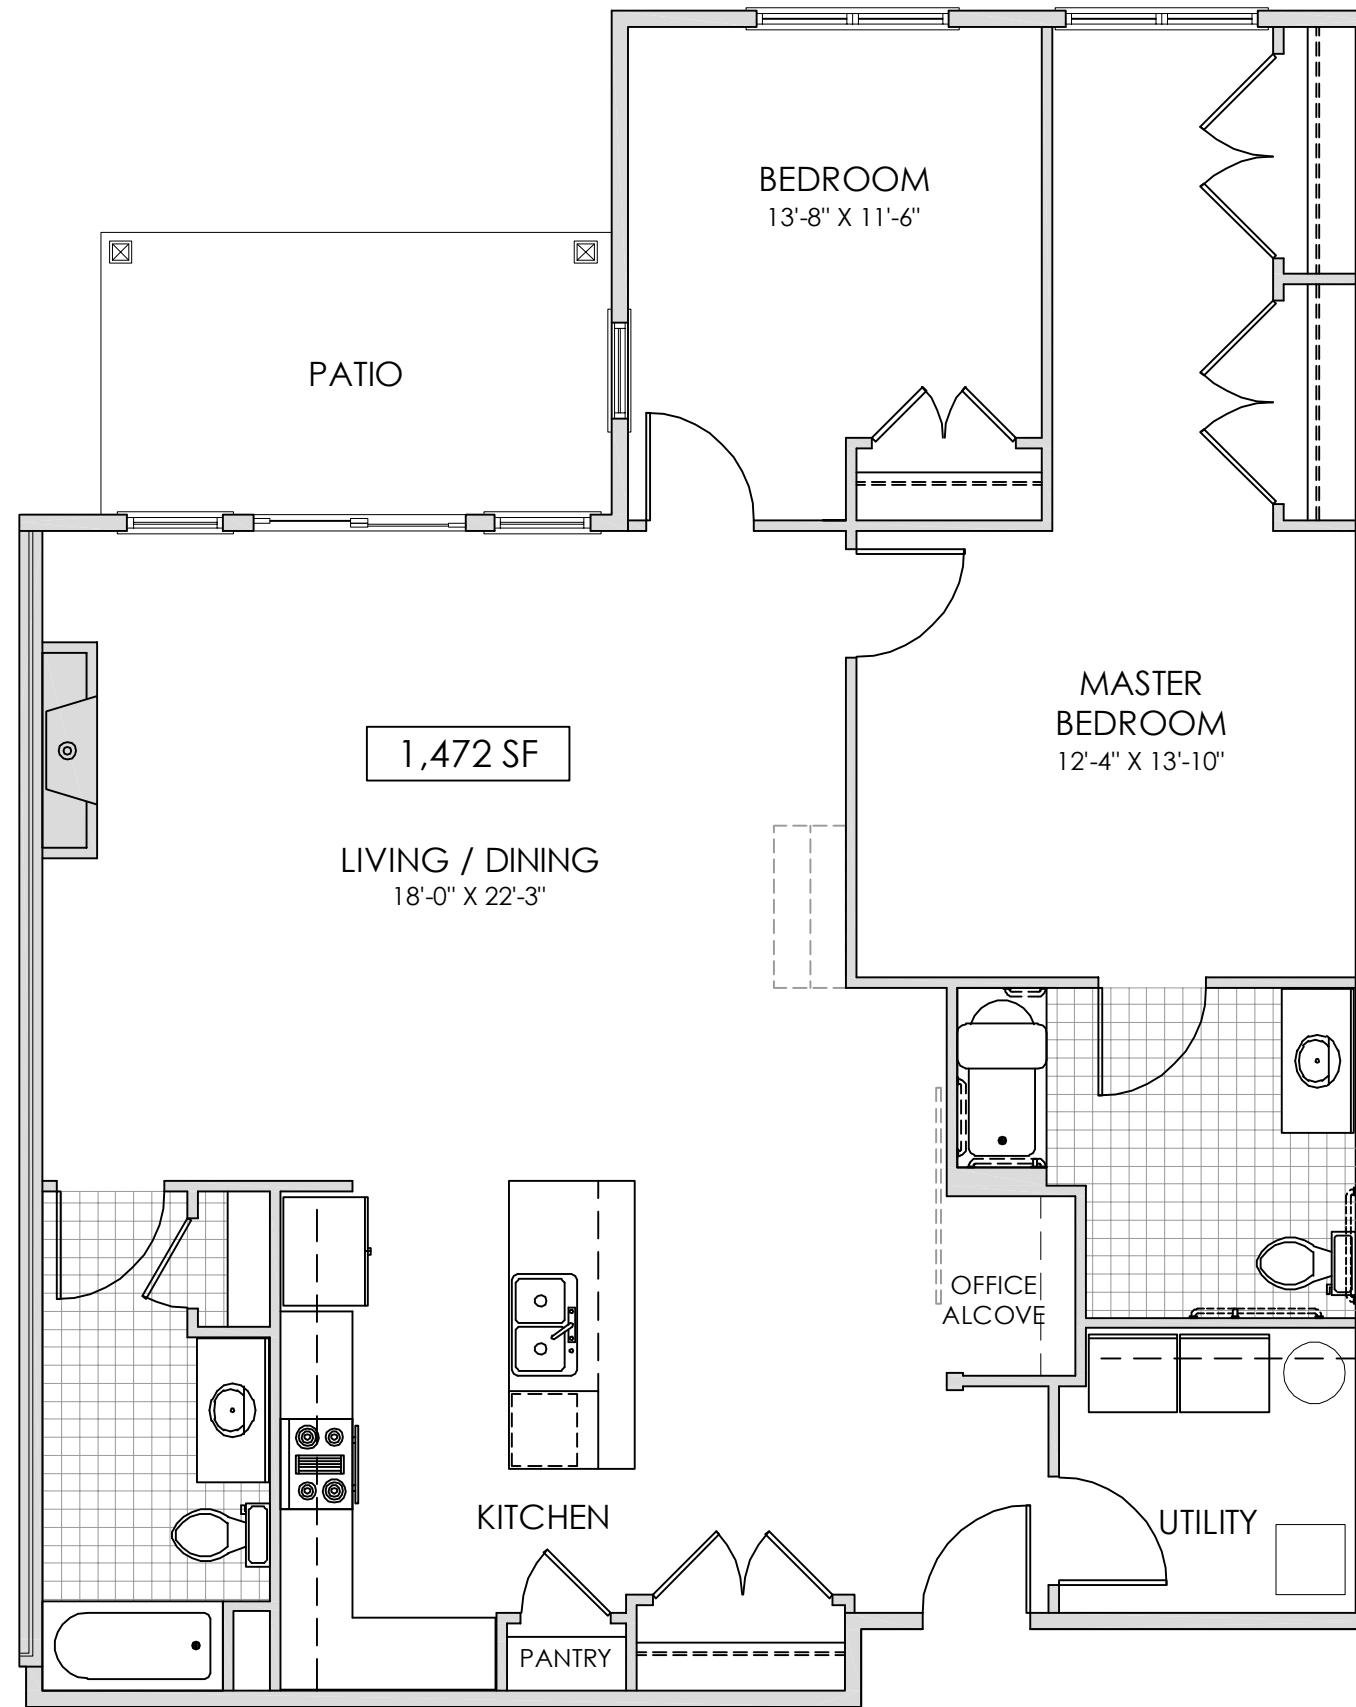



NOTE: SUBJECT TO CHANGE WITHOUT NOTICE

RAY FARM  
EXETER, NEW HAMPSHIRE

UNIT TYPE B1 - ADA  
FLOOR PLAN  
NOT TO SCALE

**CJ** ARCHITECTS  
233 VAUGHAN STREET, SUITE 101  
PORTSMOUTH, NH 03801  
(603) 431-2808  
www.cjarchitects.net

**B1**  
ADA

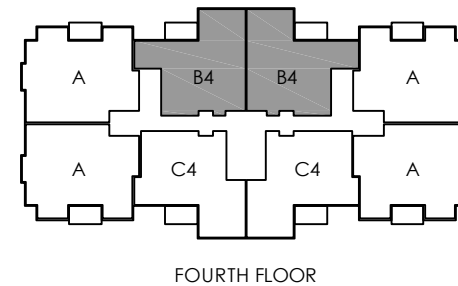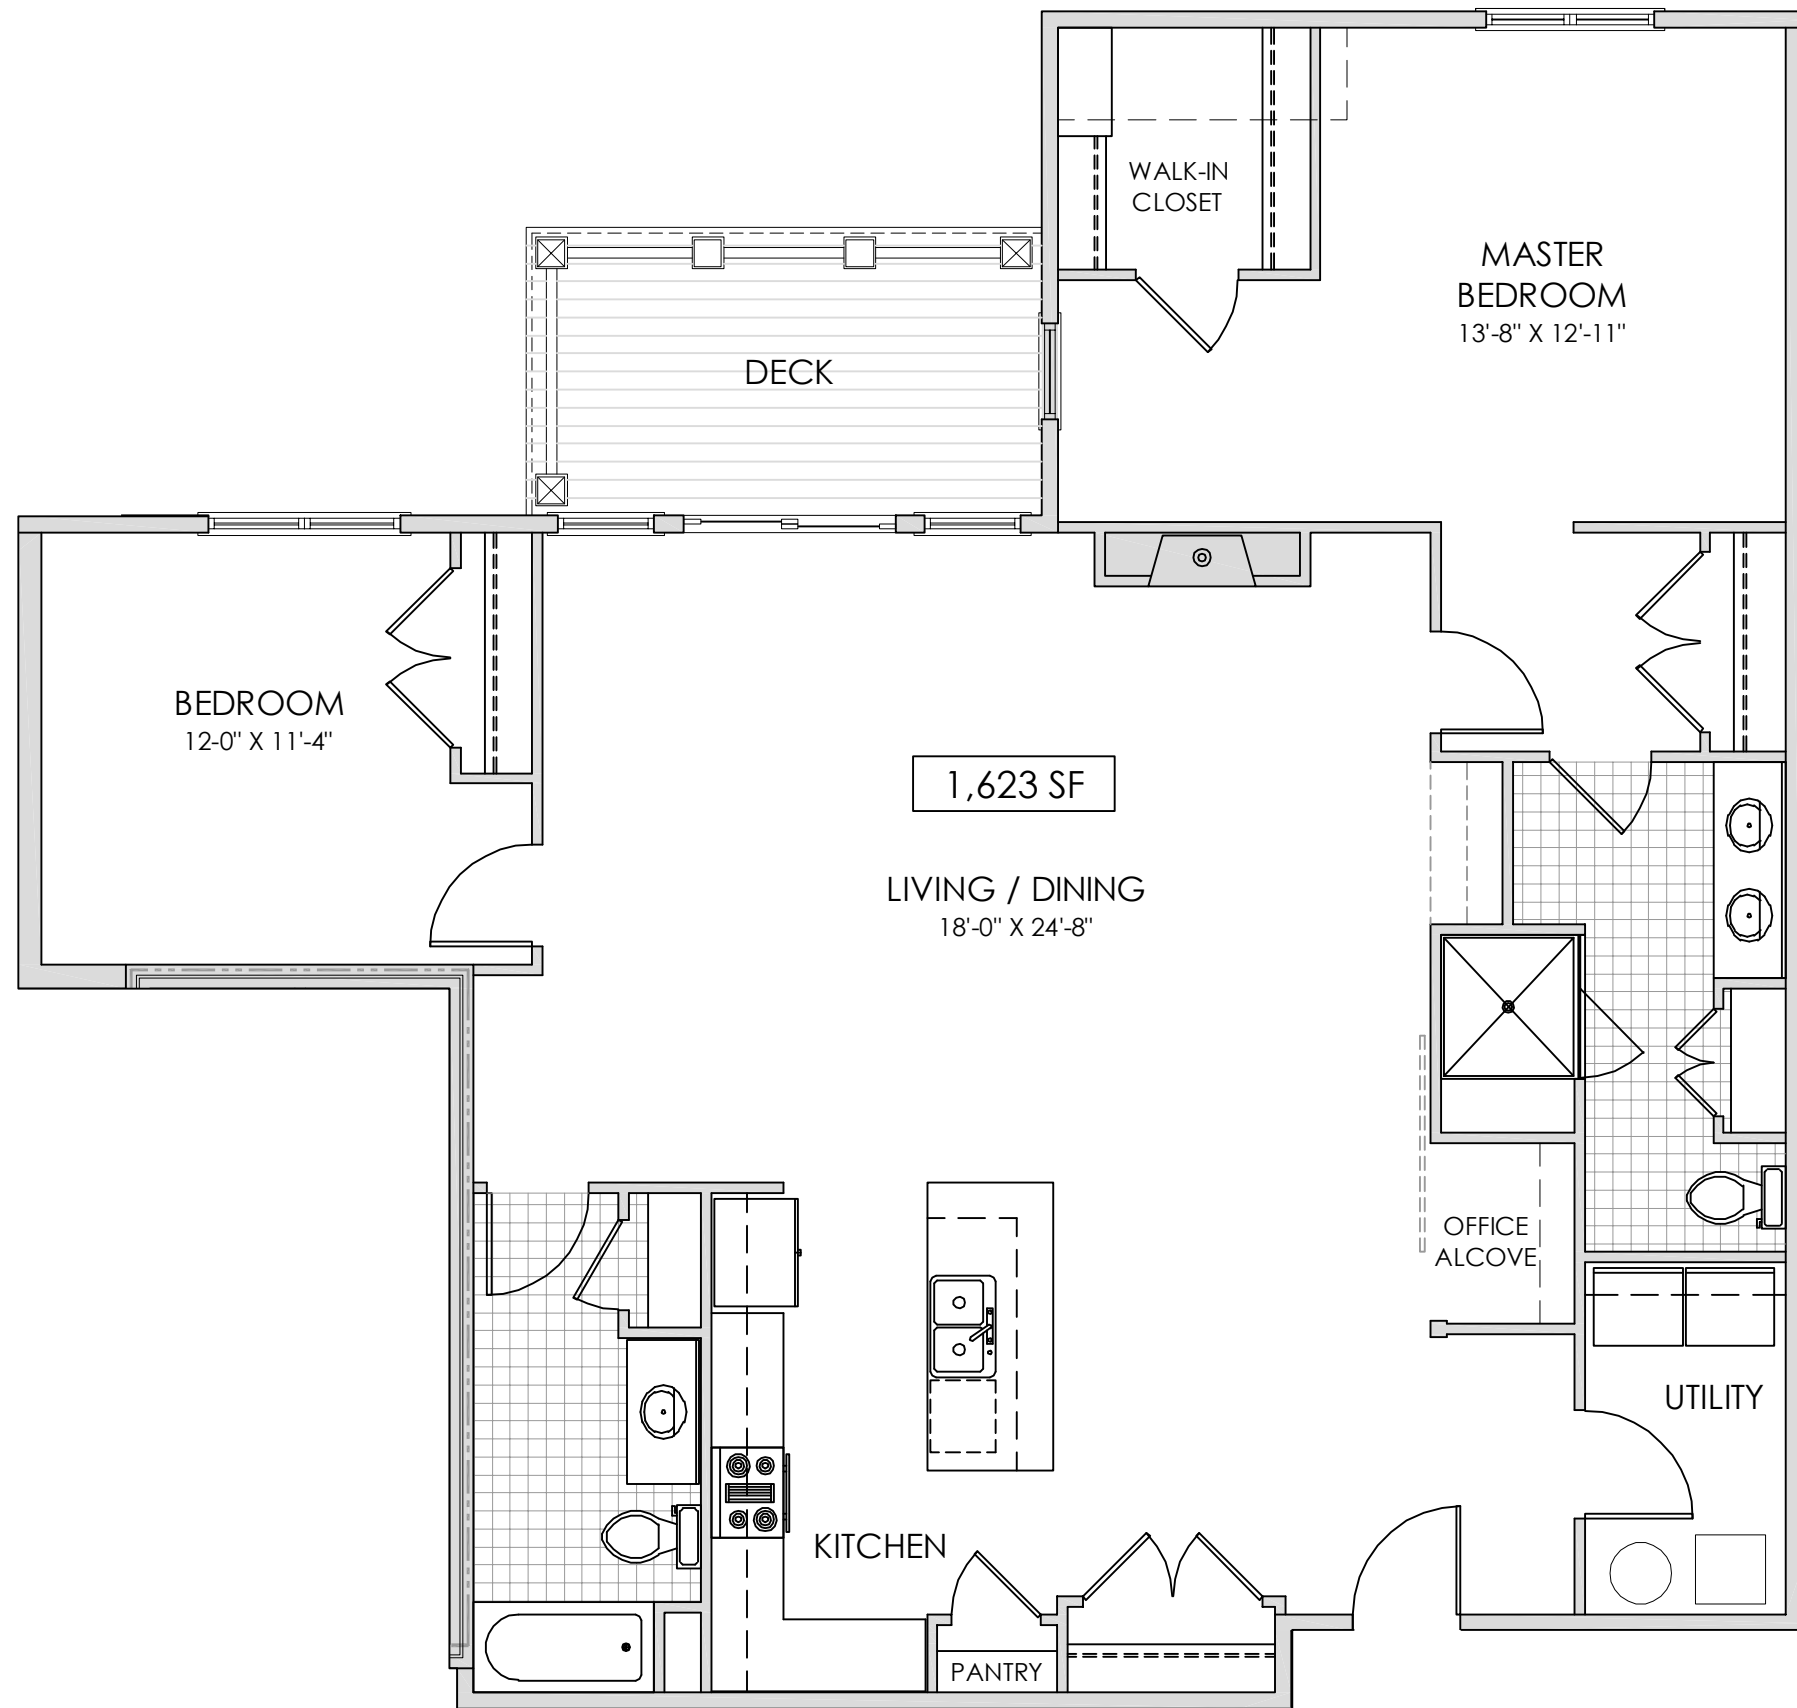

NOTE: SUBJECT TO CHANGE WITHOUT NOTICE



RAY FARM  
EXETER, NEW HAMPSHIRE

UNIT TYPE B4  
FLOOR PLAN  
NOT TO SCALE



233 VAUGHAN STREET, SUITE 101  
PORTSMOUTH, NH 03801  
(603) 431-2808  
[www.cjarchitects.net](http://www.cjarchitects.net)

B4

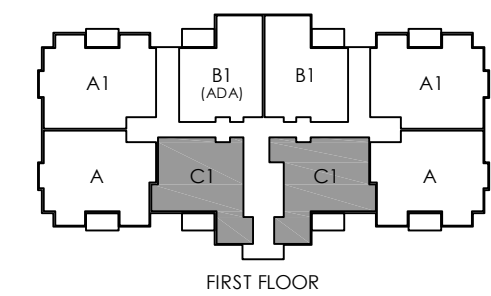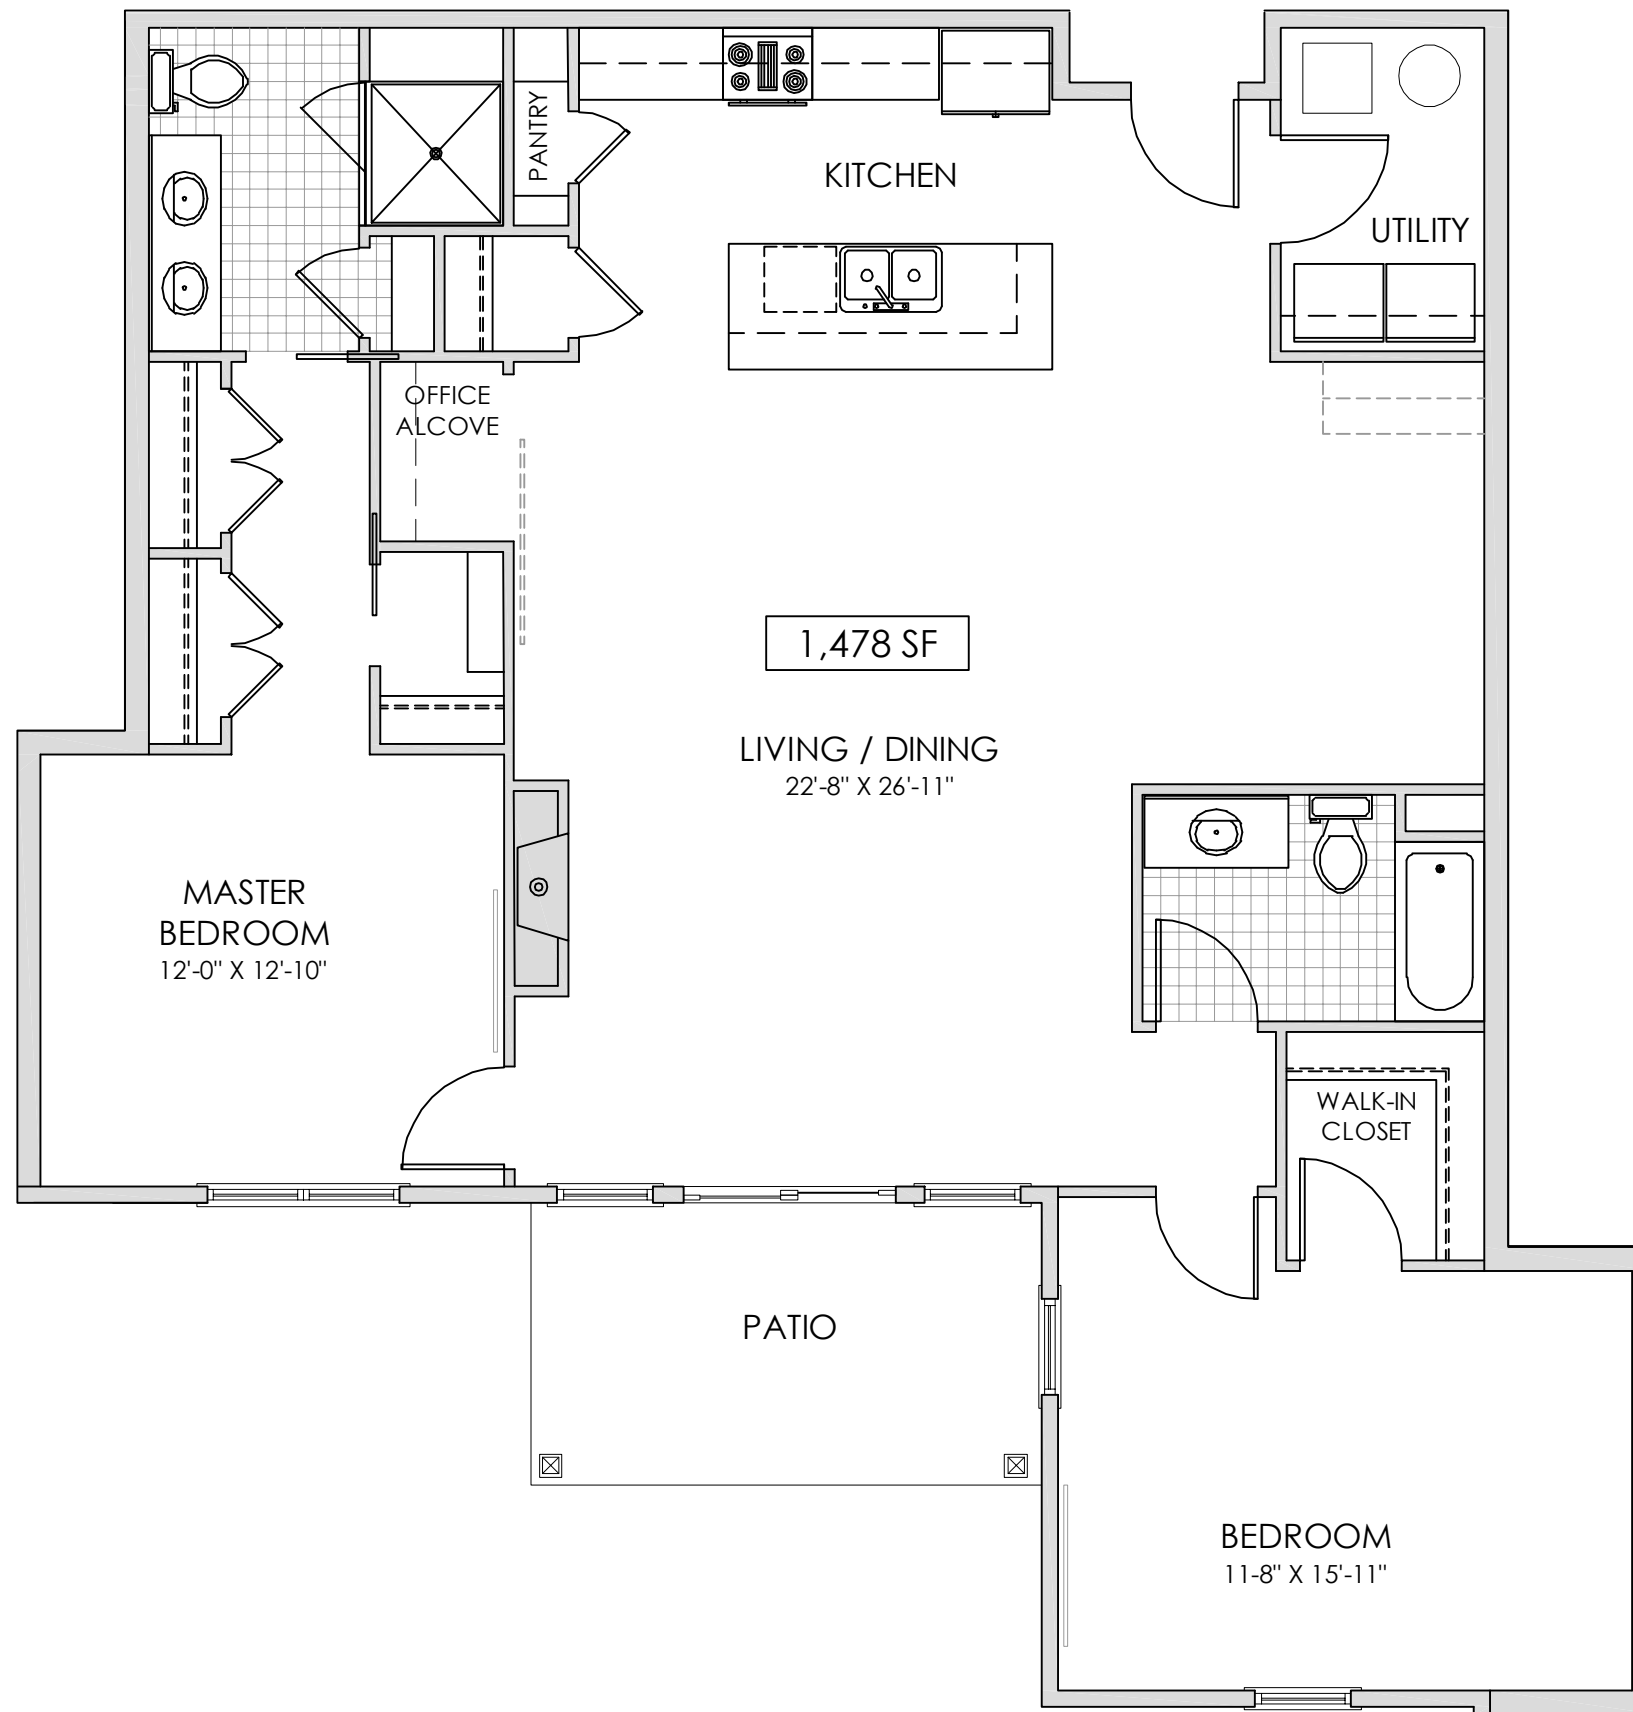

NOTE: SUBJECT TO CHANGE WITHOUT NOTICE



RAY FARM  
EXETER, NEW HAMPSHIRE

UNIT TYPE C1  
FLOOR PLAN  
NOT TO SCALE

**CJ** ARCHITECTS  
233 VAUGHAN STREET, SUITE 101  
PORTSMOUTH, NH 03801  
(603) 431-2808  
www.cjarchitects.net

C1



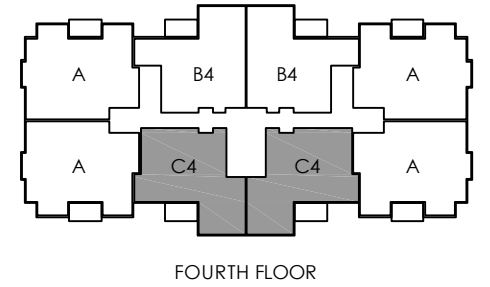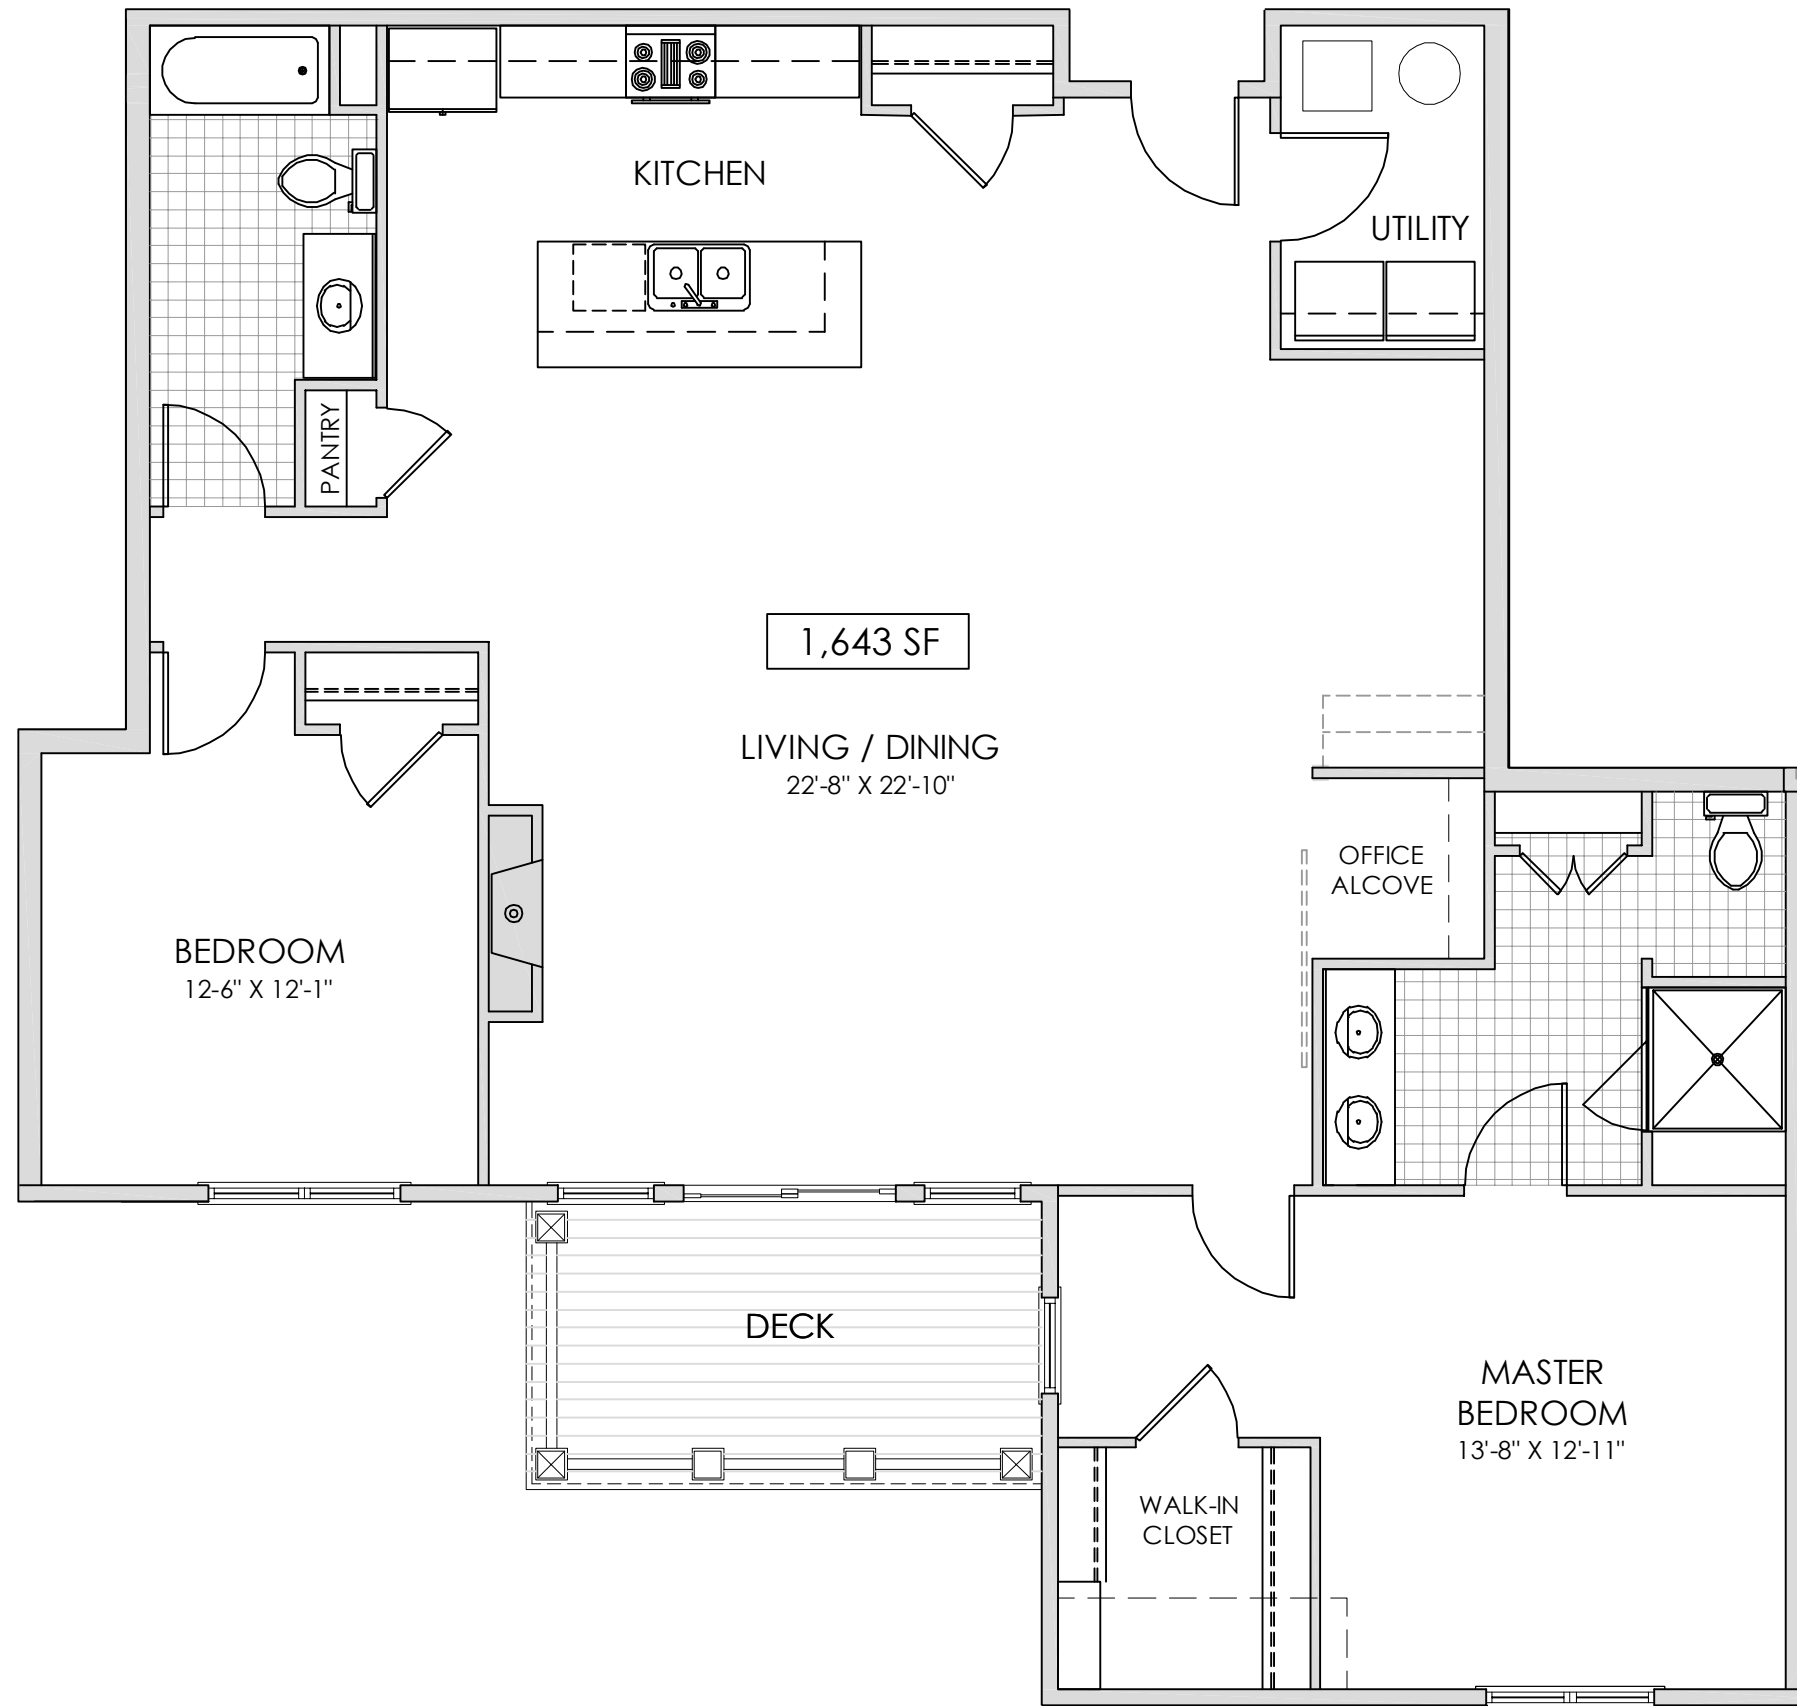

NOTE: SUBJECT TO CHANGE WITHOUT NOTICE

RAY FARM  
EXETER, NEW HAMPSHIRE

UNIT TYPE C4  
FLOOR PLAN  
NOT TO SCALE



233 VAUGHAN STREET, SUITE 101  
PORTSMOUTH, NH 03801  
(603) 431-2808  
[www.cjarchitects.net](http://www.cjarchitects.net)

C4